

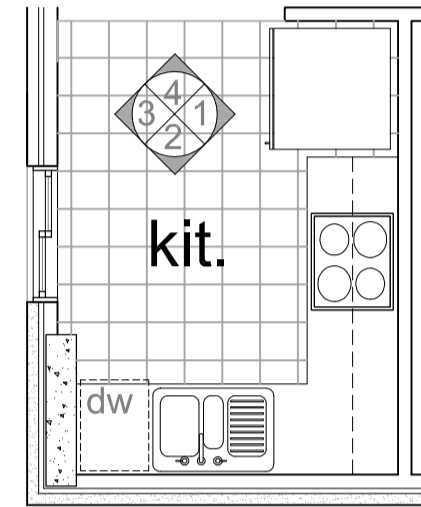
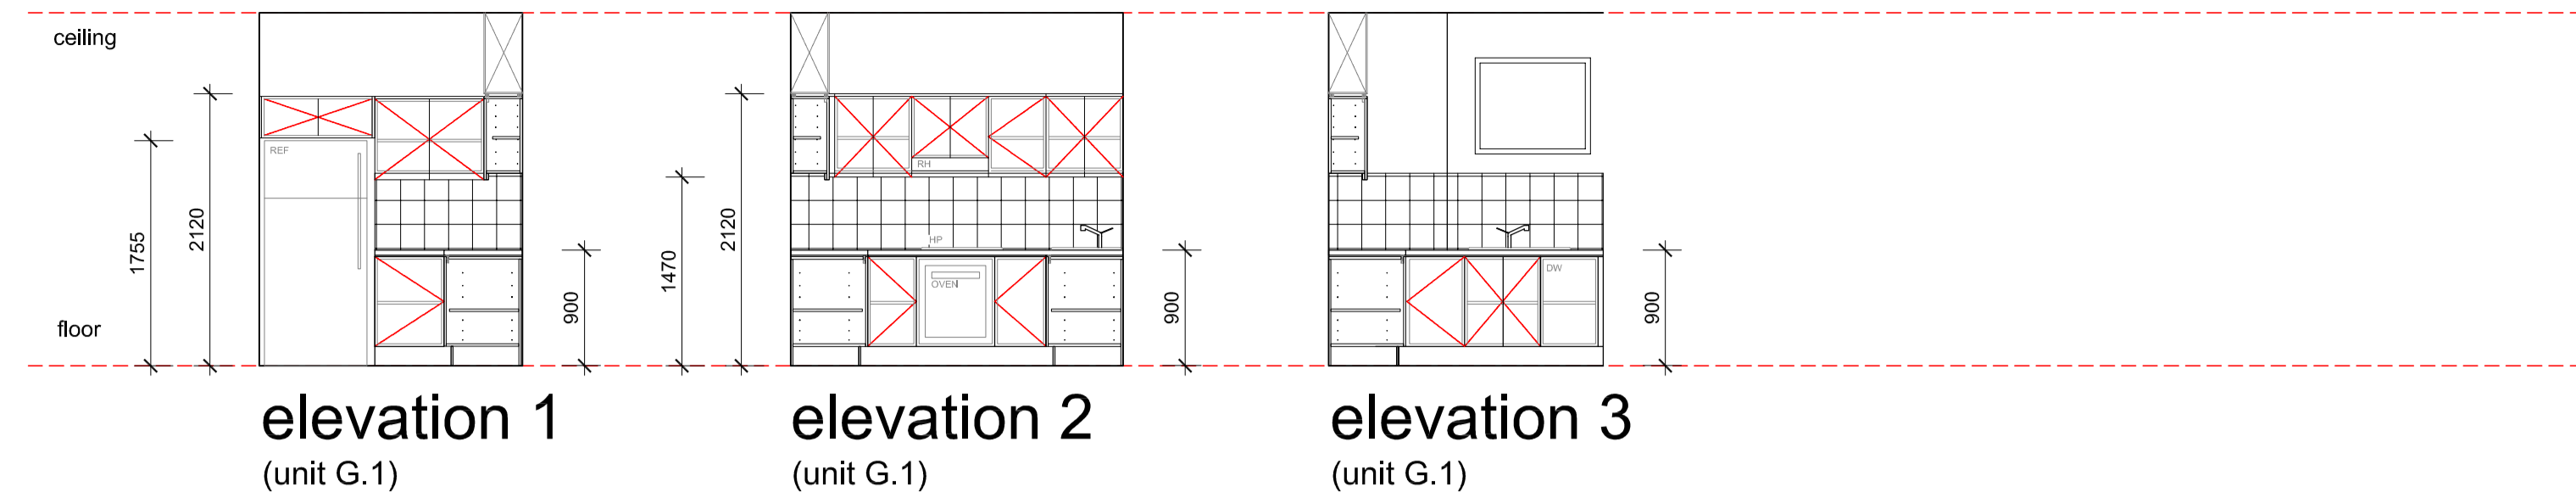




**kitchen floor plan**  
(unit G.1)

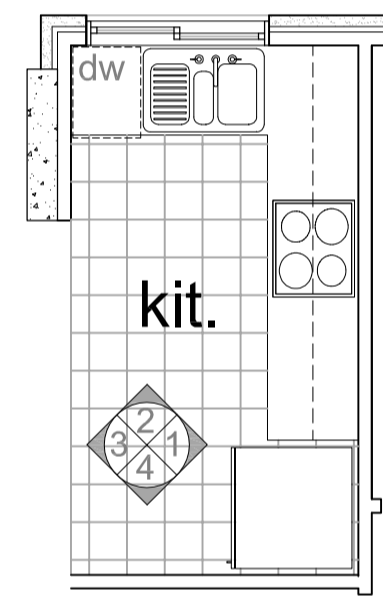


**kitchen floor plan**  
(unit 1.1 & 2.1)

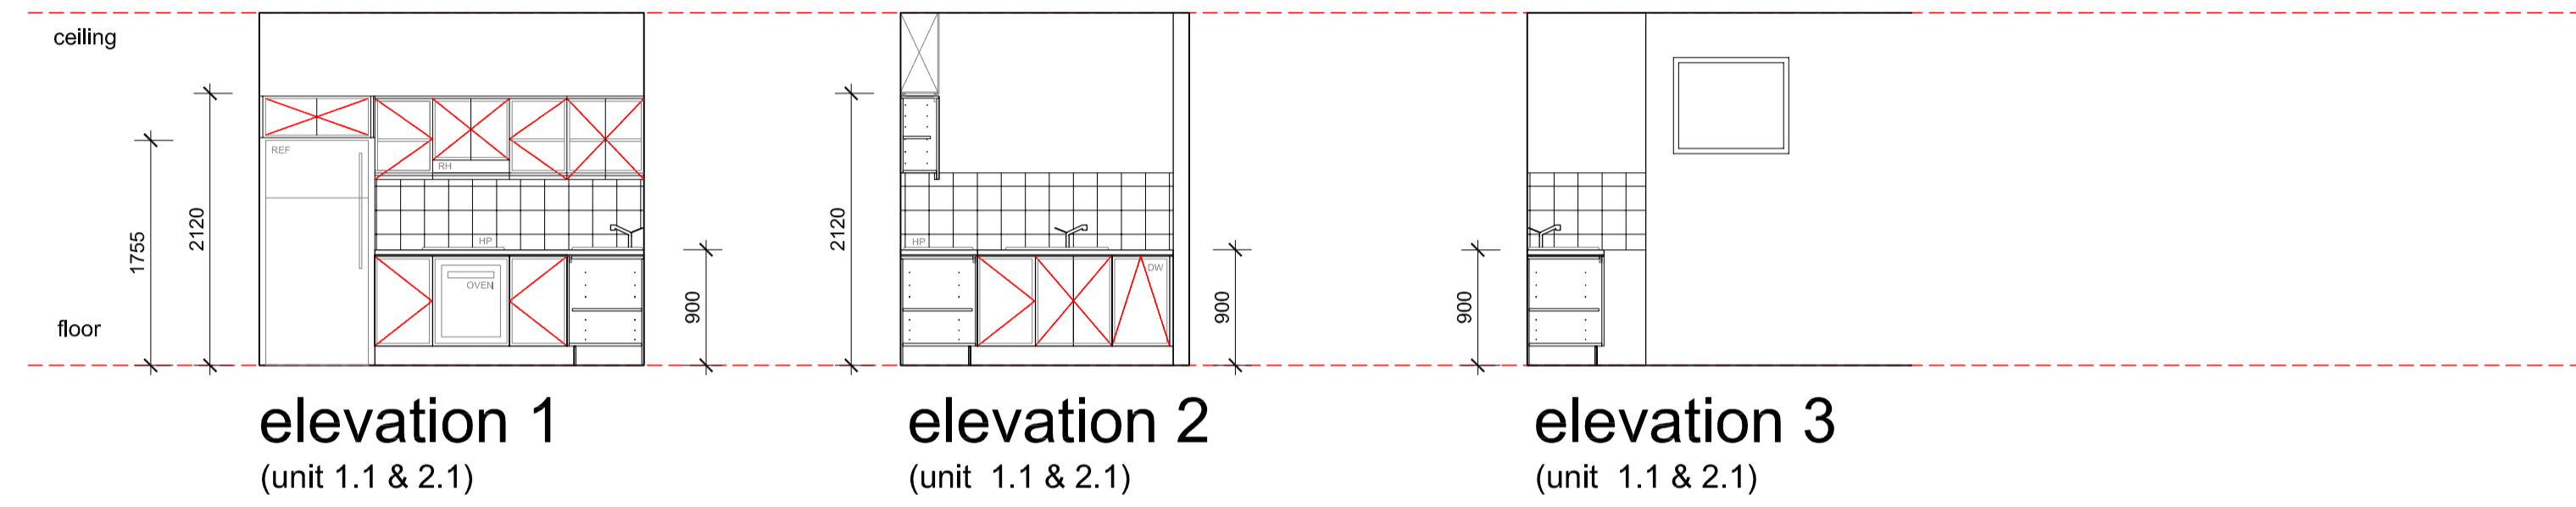

**kitchen floor plan**  
(unit G.2, 1.2 & 2.2)

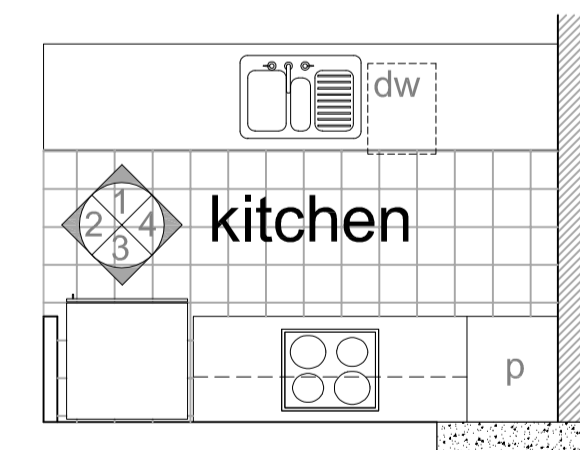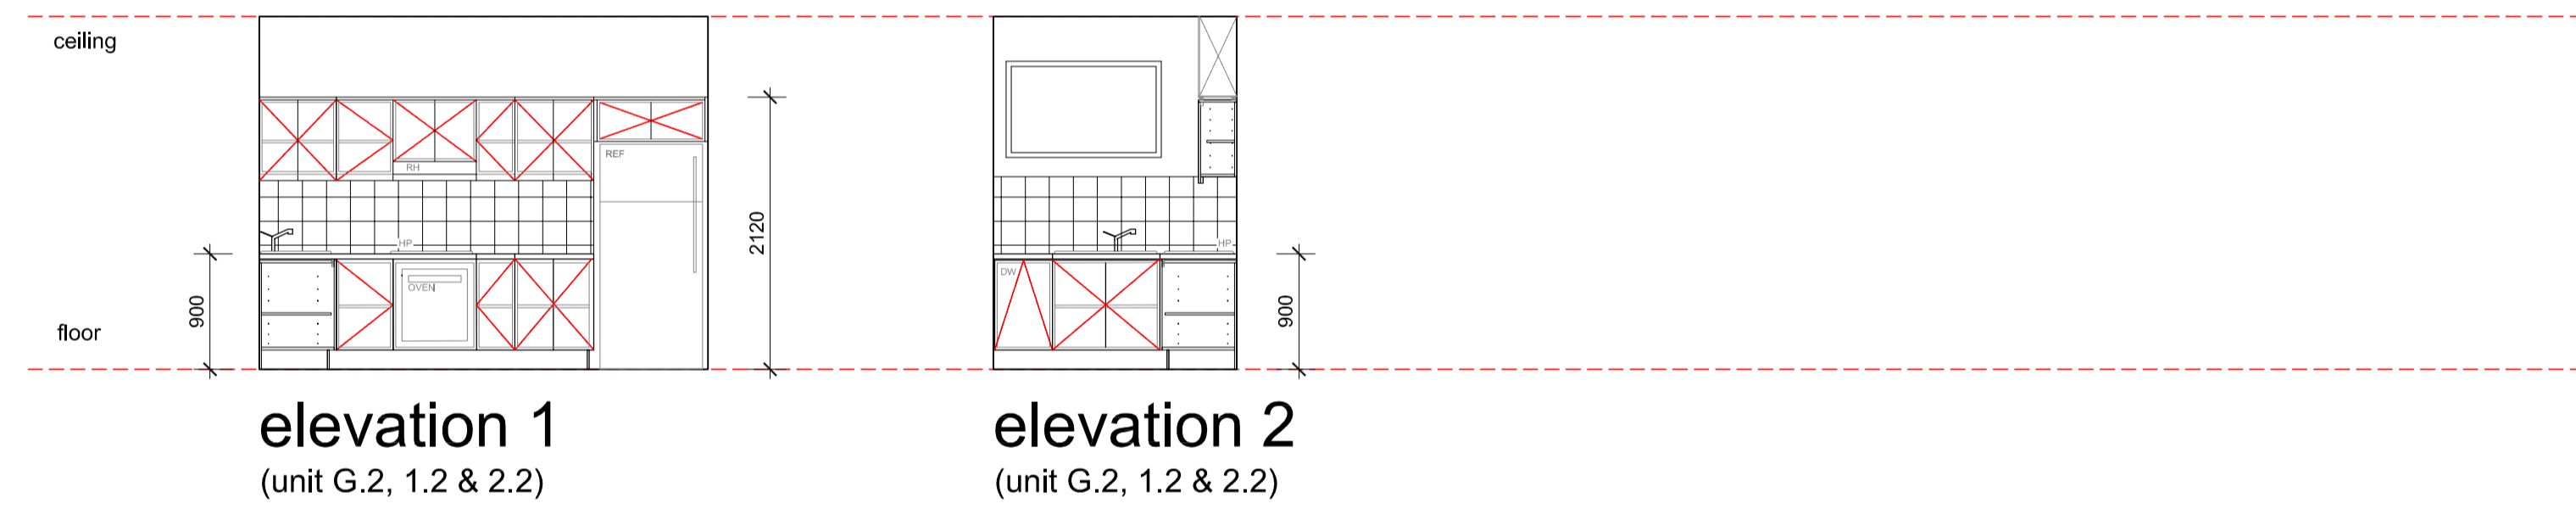

**kitchen floor plan**  
(unit G.3, 1.3 & 2.3)

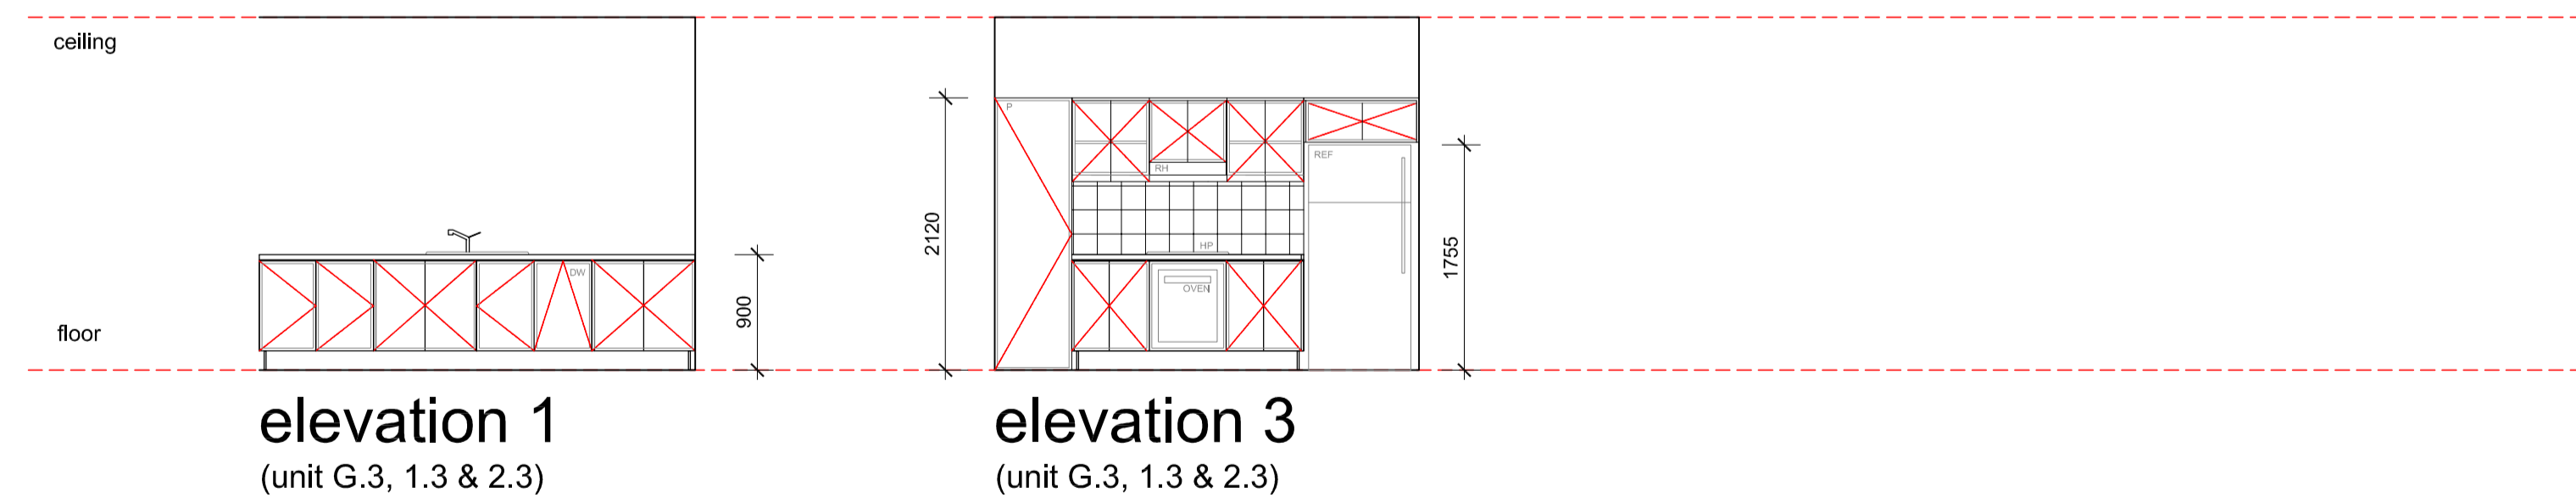

0 1 2 5 10m

BAINI DESIGN  
ABN 51 068 732 593  
Office 2 / Level 4,  
25-33 Old Northern Road  
Baulkham Hills, NSW 2153

Phone +61 2 9639 1674  
info@bainidesign.com.au  
www.bainidesign.com.au  
Sydney, Australia

This drawing is copyright and the property of Baini Design. Larger scale drawings and written dimensions take preference. Do not scale from drawing. All discrepancies to be brought to the attention of the author.

REV	DESCRIPTION	DATE	ISSUED	CHECKED
A	CONSTRUCTION CERTIFICATE	SEPT '16	-	CB
B	ISSUED FOR REVIEW	OCT '16	RT	CB
C	ISSUED FOR REVIEW	DEC '16	RT	CB
D	SECTION 96	JAN '17	RT	CB
F	ISSUED FOR REVIEW	FEB '17	RT	CB
G	ISSUED FOR REVIEW	MAR '17	RT	CB
H	STAIRS AMENDED AS PER PCA REQs.	JUN '17	RT	CB
I	AMENDMENTS AS PER PCA REQs.	JUN '17	RT	CB

SCALE  
1:50 @ A1

PROJECT  
PROPOSED RESIDENTIAL DEVELOPMENT

ADDRESS  
1407 PACIFIC HIGHWAY, WARRAWEE

DRAWING TITLE  
KITCHEN DETAILS

PROJECT NO.	DRAWING NO.	REVISION
16188	16	I
DATE	DRAWN	AUTHORISED
JUN '17	RT	CB

