

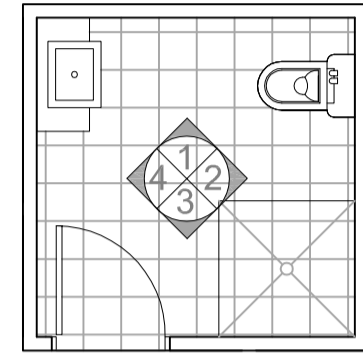
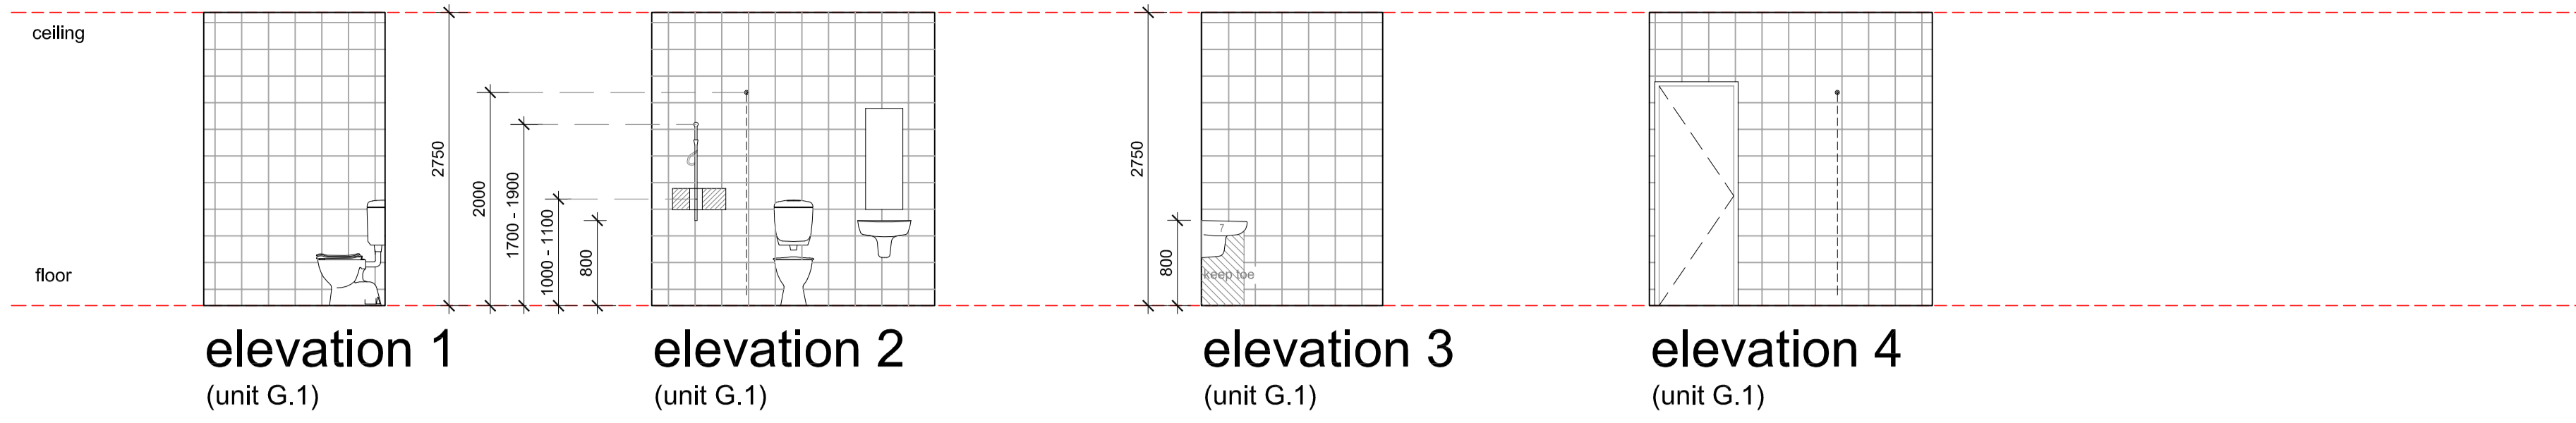




bathroom floor plan
(unit G.1)

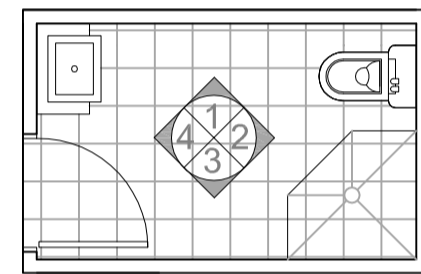



bathroom floor plan
(unit 1.1 & 2.1)

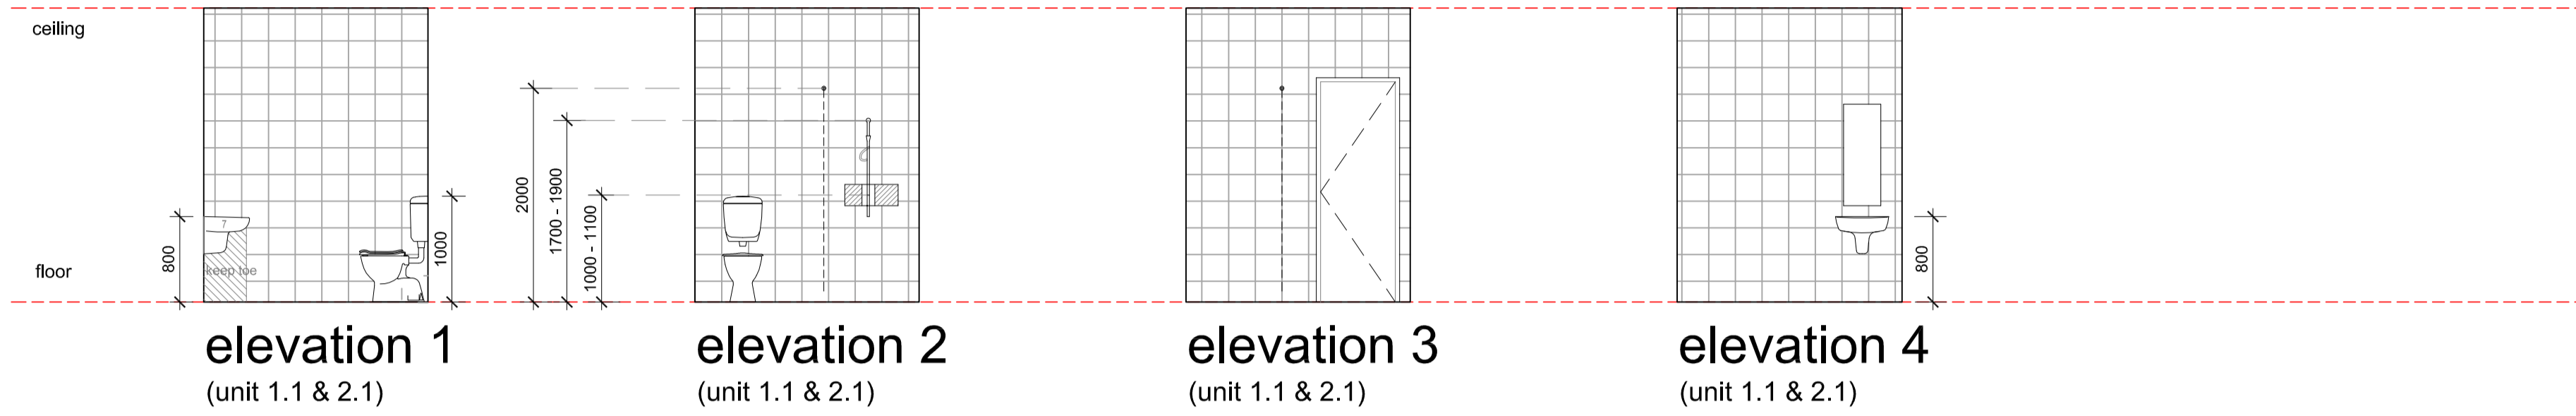


bathroom floor plan
(unit G.2, 1.2 & 2.2)

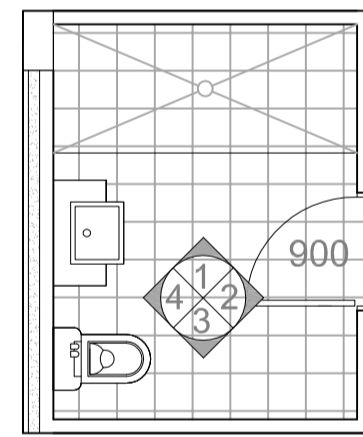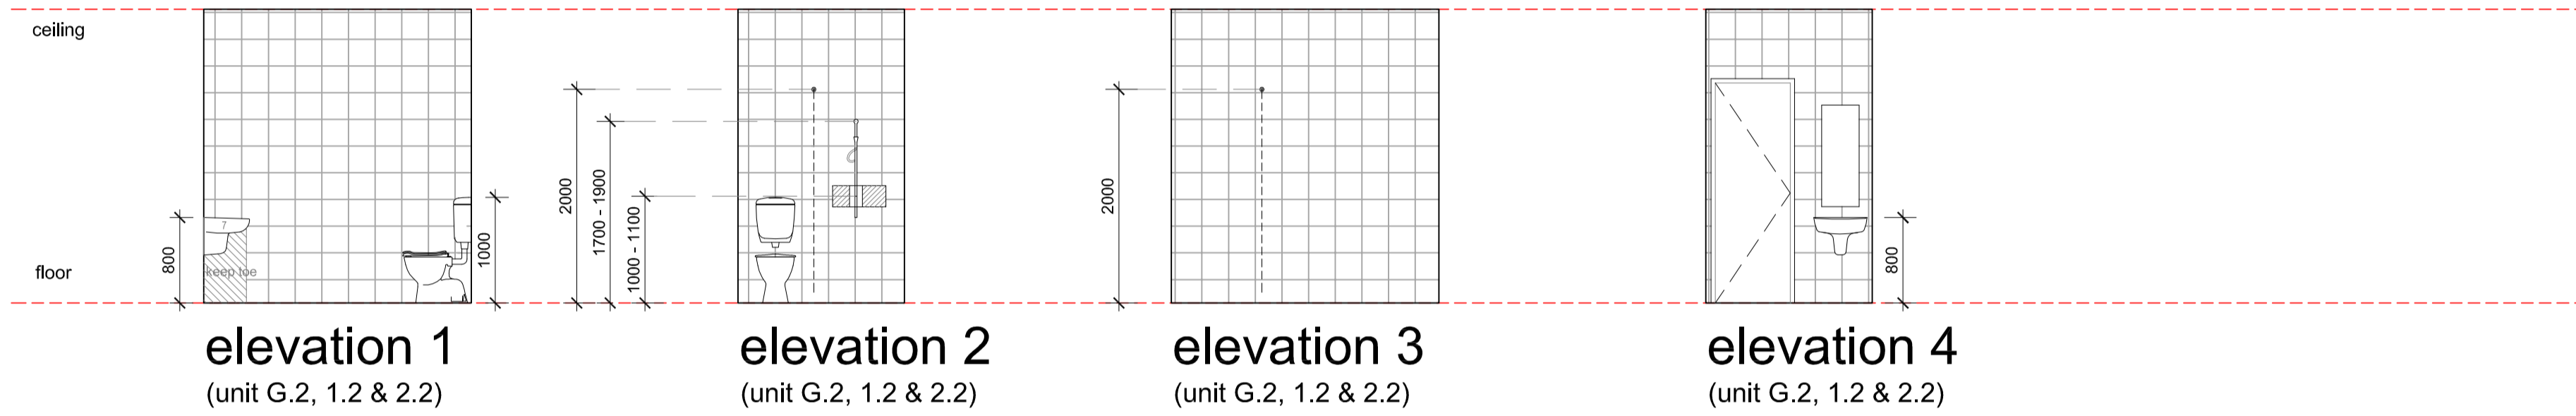

bathroom floor plan
(unit G.3, 1.3 & 2.3)

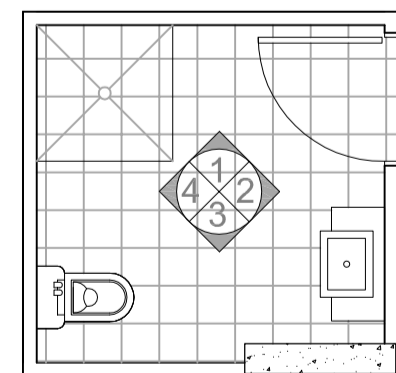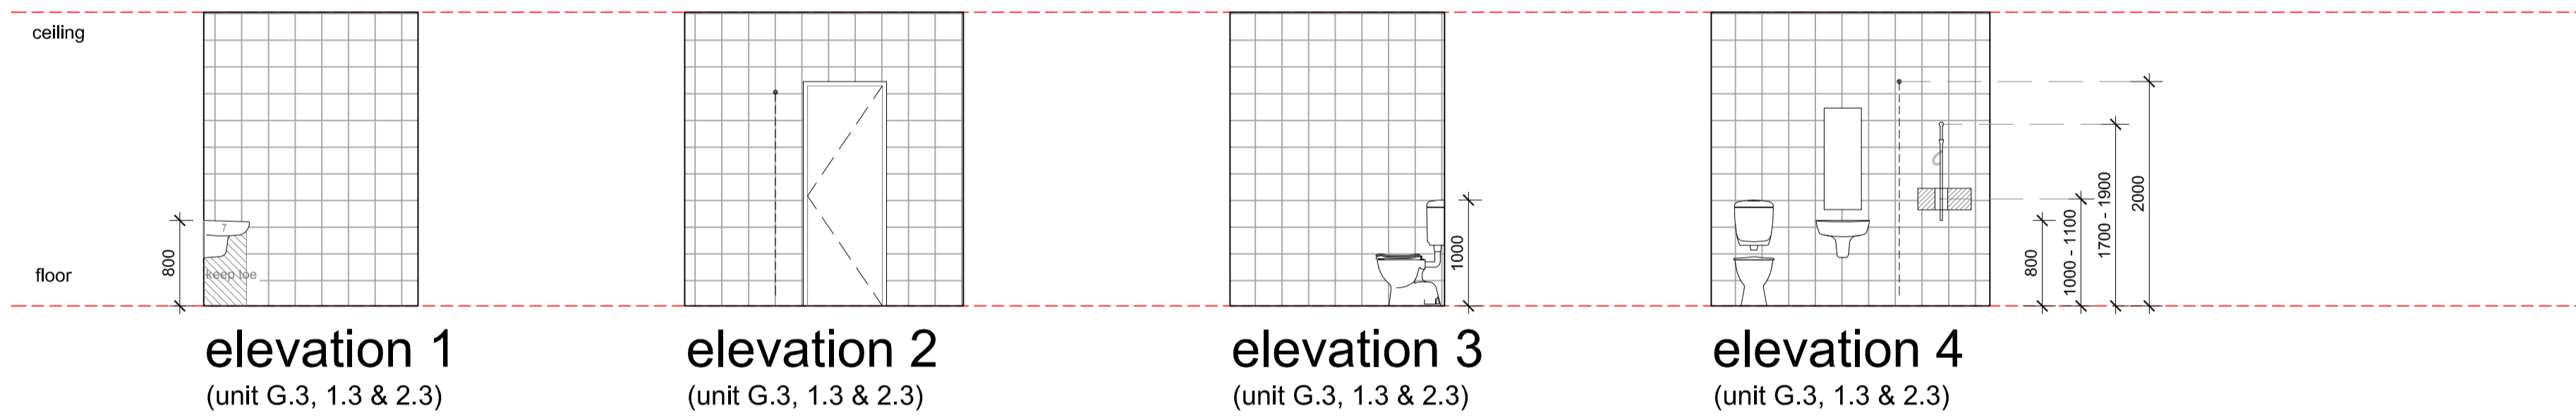

bathroom floor plan
(unit 2.4)

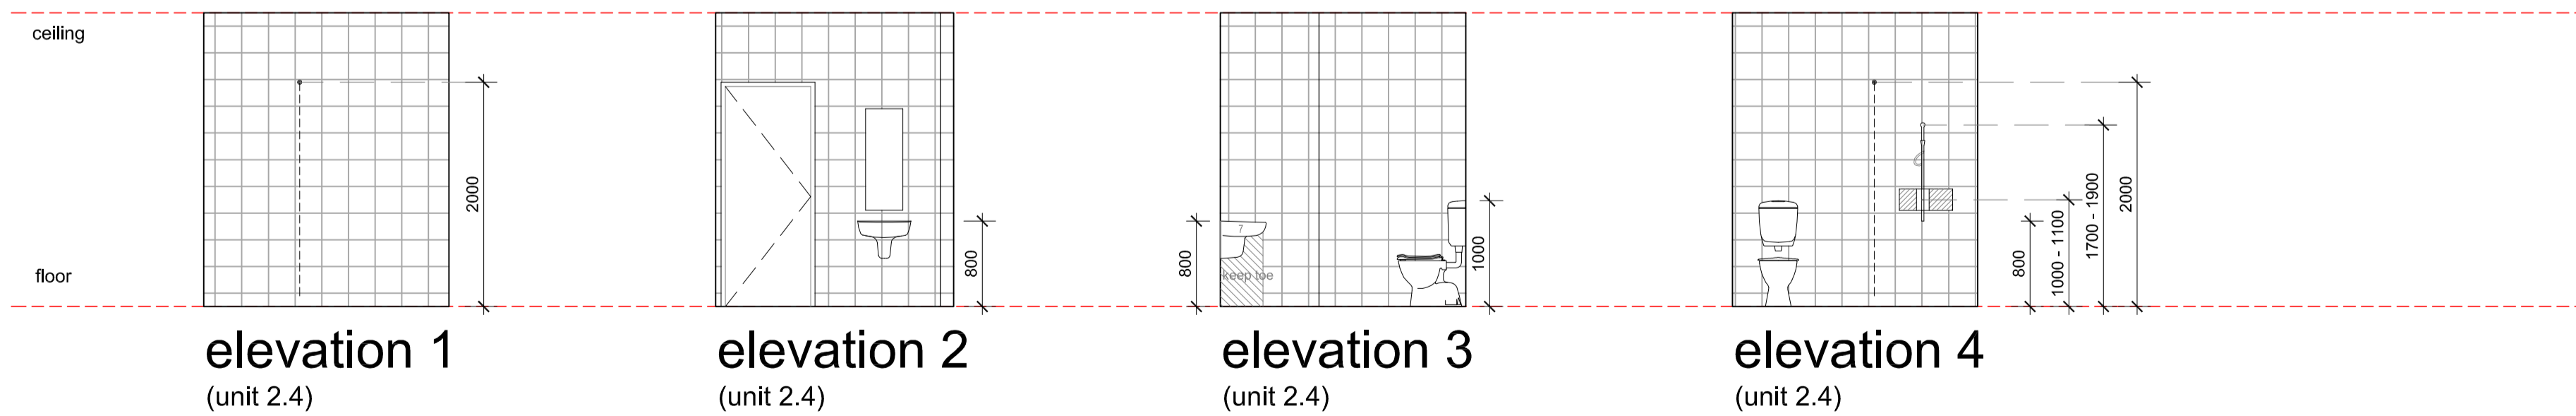

BAINI DESIGN
ABN 51 068 732 593
Office 2 / Level 4,
25-33 Old Northern Road
Baulkham Hills, NSW 2153

Phone +61 2 9639 1674
info@bainidesign.com.au
www.bainidesign.com.au
Sydney, Australia

This drawing is copyright and the property of Baini Design. Larger scale drawings and written dimensions take preference. Do not scale from drawing all dimensions to be verified on site before commencement of work. All discrepancies to be brought to the attention of the author.

REV	DESCRIPTION	DATE	ISSUED	CHECKED
A	CONSTRUCTION CERTIFICATE	SEPT '16	-	CB
B	ISSUED FOR REVIEW	OCT '16	RT	CB
C	ISSUED FOR REVIEW	DEC '16	RT	CB
D	SECTION 96	JAN '17	RT	CB
F	ISSUED FOR REVIEW	FEB '17	RT	CB
G	ISSUED FOR REVIEW	MAR '17	RT	CB
H	STAIRS AMENDED AS PER PCA REQs.	JUN '17	RT	CB
I	AMENDMENTS AS PER PCA REQs.	JUN '17	RT	CB

SCALE
1:50 @ A1

PROJECT
PROPOSED RESIDENTIAL DEVELOPMENT

ADDRESS
1407 PACIFIC HIGHWAY, WARRAWEE

DRAWING TITLE
BATHROOM DETAILS

PROJECT NO.	DRAWING NO.	REVISION
16188	17	I
DATE	DRAWN	AUTHORISED
JUN '17	RT	CB

0 1 2 5 10m

