


MATV SCHEMATIC
NTS

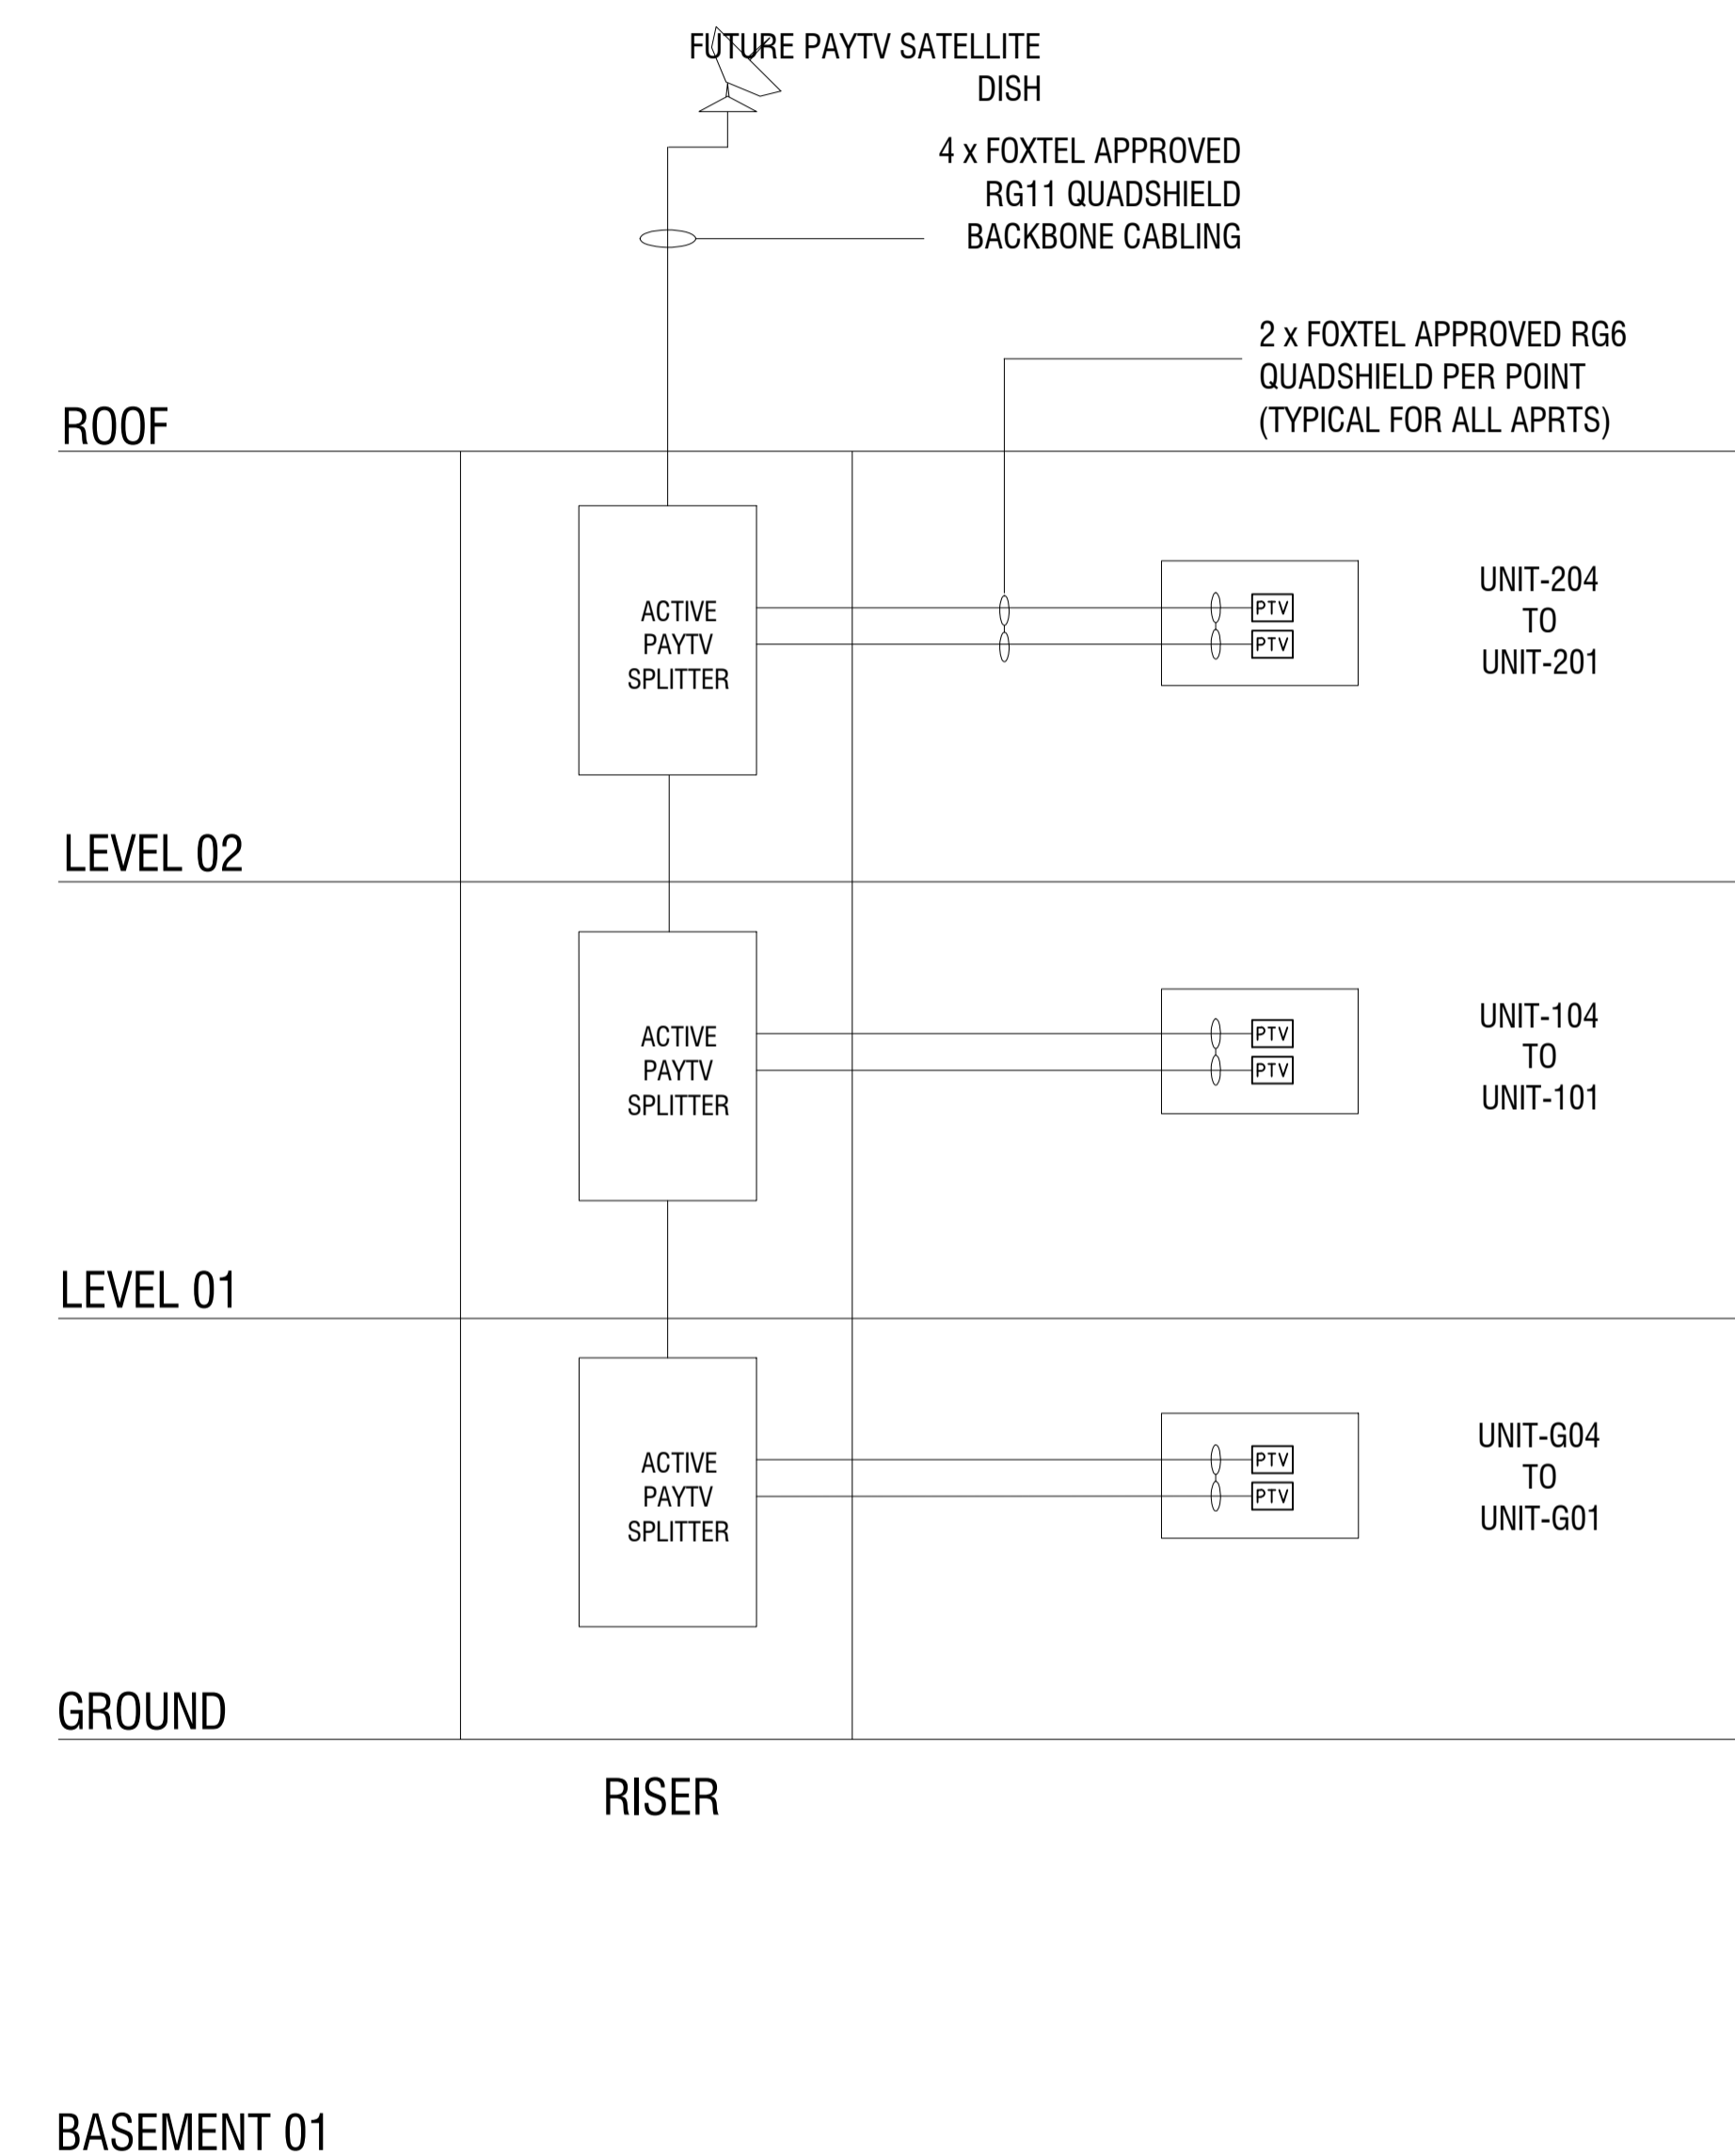

PAYTV SCHEMATIC
NTS

AMENDMENTS/REVISIONS	
Rev	Description
1	PRELIMINARY
2	MECHANICAL AND MARKUPS
3	AMENDMENTS AS REQUESTED
4	UPDATED ARCHITECTURAL

Rev	Date
1	01.11.16
2	20.01.17
3	31.01.17
4	10.03.17

AUSTRALIAN CONSULTING ENGINEERS.
 AUSTRALIAN PTY LTD - A.C.N. 084 059 941
 SHOP 2-141 CONCORD RD NORTH STRATHFIELD NSW 2157
 PH: (02) 9763 1500 FX: (02) 9763 1515
 EMAIL: info@acceng.com.au

TRICOM ENGINEERING GROUP PTY LTD

U15,143-155 Bonds Rd
 Riverwood NSW 2210
 Ph: (02) 9533 3304
 m.fadel@tricomengroup.com

PROJECT
 1407 Pacific Highway Warrabee

DRAWING TITLE
 BLOCK DIAGRAM
 M T V & P A Y T V

DRAWN	DESIGNED	CHECKED	SCALE (AT FULL SIZE)
EL	DR	MF	NTS

DATE	DRAWING No.	REVISION
10.03.2017	E-12	4