


section A-A

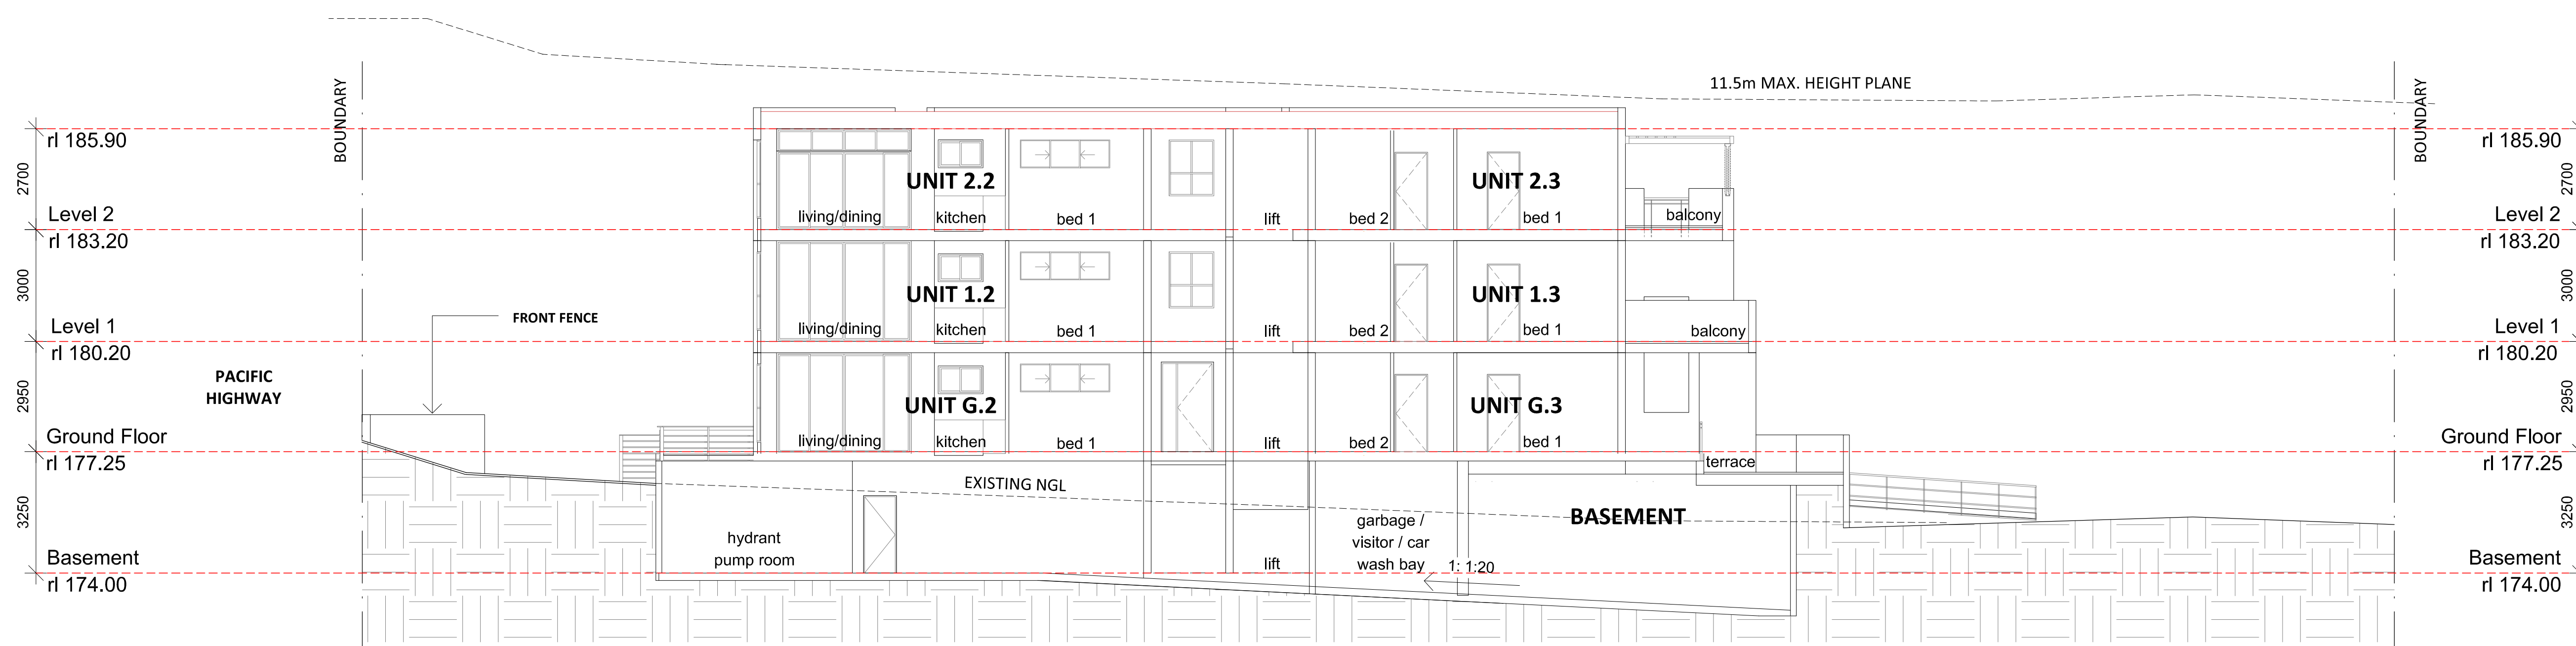

section D-D

BAINI DESIGN  
 ABN 51 068 732 593  
 Office 2 / Level 4,  
 25-33 Old Northern Road  
 Baulkham Hills, NSW 2153

Phone +61 2 9639 1674  
 info@bainidesign.com.au  
 www.bainidesign.com.au  
 Sydney, Australia

This drawing is copyright and the property of Baini Design. Larger scale drawings and written dimensions take preference. Do not scale from drawing all dimensions to be verified on site before commencement of work. All discrepancies to be brought to the attention of the author.

REV	DESCRIPTION	DATE	ISSUED	CHECKED
A	CONSTRUCTION CERTIFICATE	SEPT '16	-	CB
B	ISSUED FOR REVIEW	OCT '16	RT	CB
C	ISSUED FOR REVIEW	DEC '16	RT	CB
D	SECTION 96	JAN '17	RT	CB
F	ISSUED FOR REVIEW	FEB '17	RT	CB
G	ISSUED FOR REVIEW	MAR '17	RT	CB
H	STAIRS AMENDED AS PER PCA REQs.	JUN '17	RT	CB
I	AMENDMENTS AS PER PCA REQs.	JUN '17	RT	CB

SCALE  
 1:100 @ A1

PROJECT  
 PROPOSED RESIDENTIAL DEVELOPMENT

ADDRESS  
 1407 PACIFIC HIGHWAY, WARRAWEE

DRAWING TITLE  
 SECTIONS

PROJECT NO.	DRAWING NO.	REVISION
16188	10	I
DATE	DRAWN	AUTHORISED
JUN '17	RT	CB

